




RANDALL
PAULSON
architects

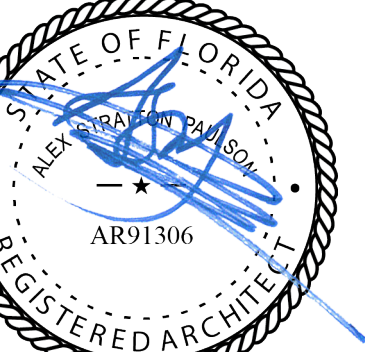

14 July 2022

Roswell Mill
85-A Mill Street, Suite 200
Roswell, Georgia 30075
1 770.850.7550 1 770.850.7559
e-mail architects@randallpaulson.com

architecture/interiors

These plans and specifications are the property of Randall Paulson Architects. Incorporated. These documents may not be copied, reproduced, used or implemented in any way, in part or in whole, without the written consent of Randall Paulson Architects, Incorporated. All content the right of copyright are hereby specifically reserved.

A
SPECULATIVE
WAREHOUSE
BUILDING 1
at
LEGEND POINT

for

SCANNELL
PROPERTIES



St. Johns, Florida

Print Record


8 DEC 2021	STEEL PACKAGE
22 DEC 2021	ISSUED FOR PERMIT
9 MAR 2022	OWNERS CHANGE
1 APRIL 2022	ISSUED FOR PERMIT

Revisions



Date 06 JUNE 2022 Project No. 2021311.00
Sheet Title OVERALL BUILDING PLAN

Sheet No. **A-100**

Released for Construction
Not Released for Construction

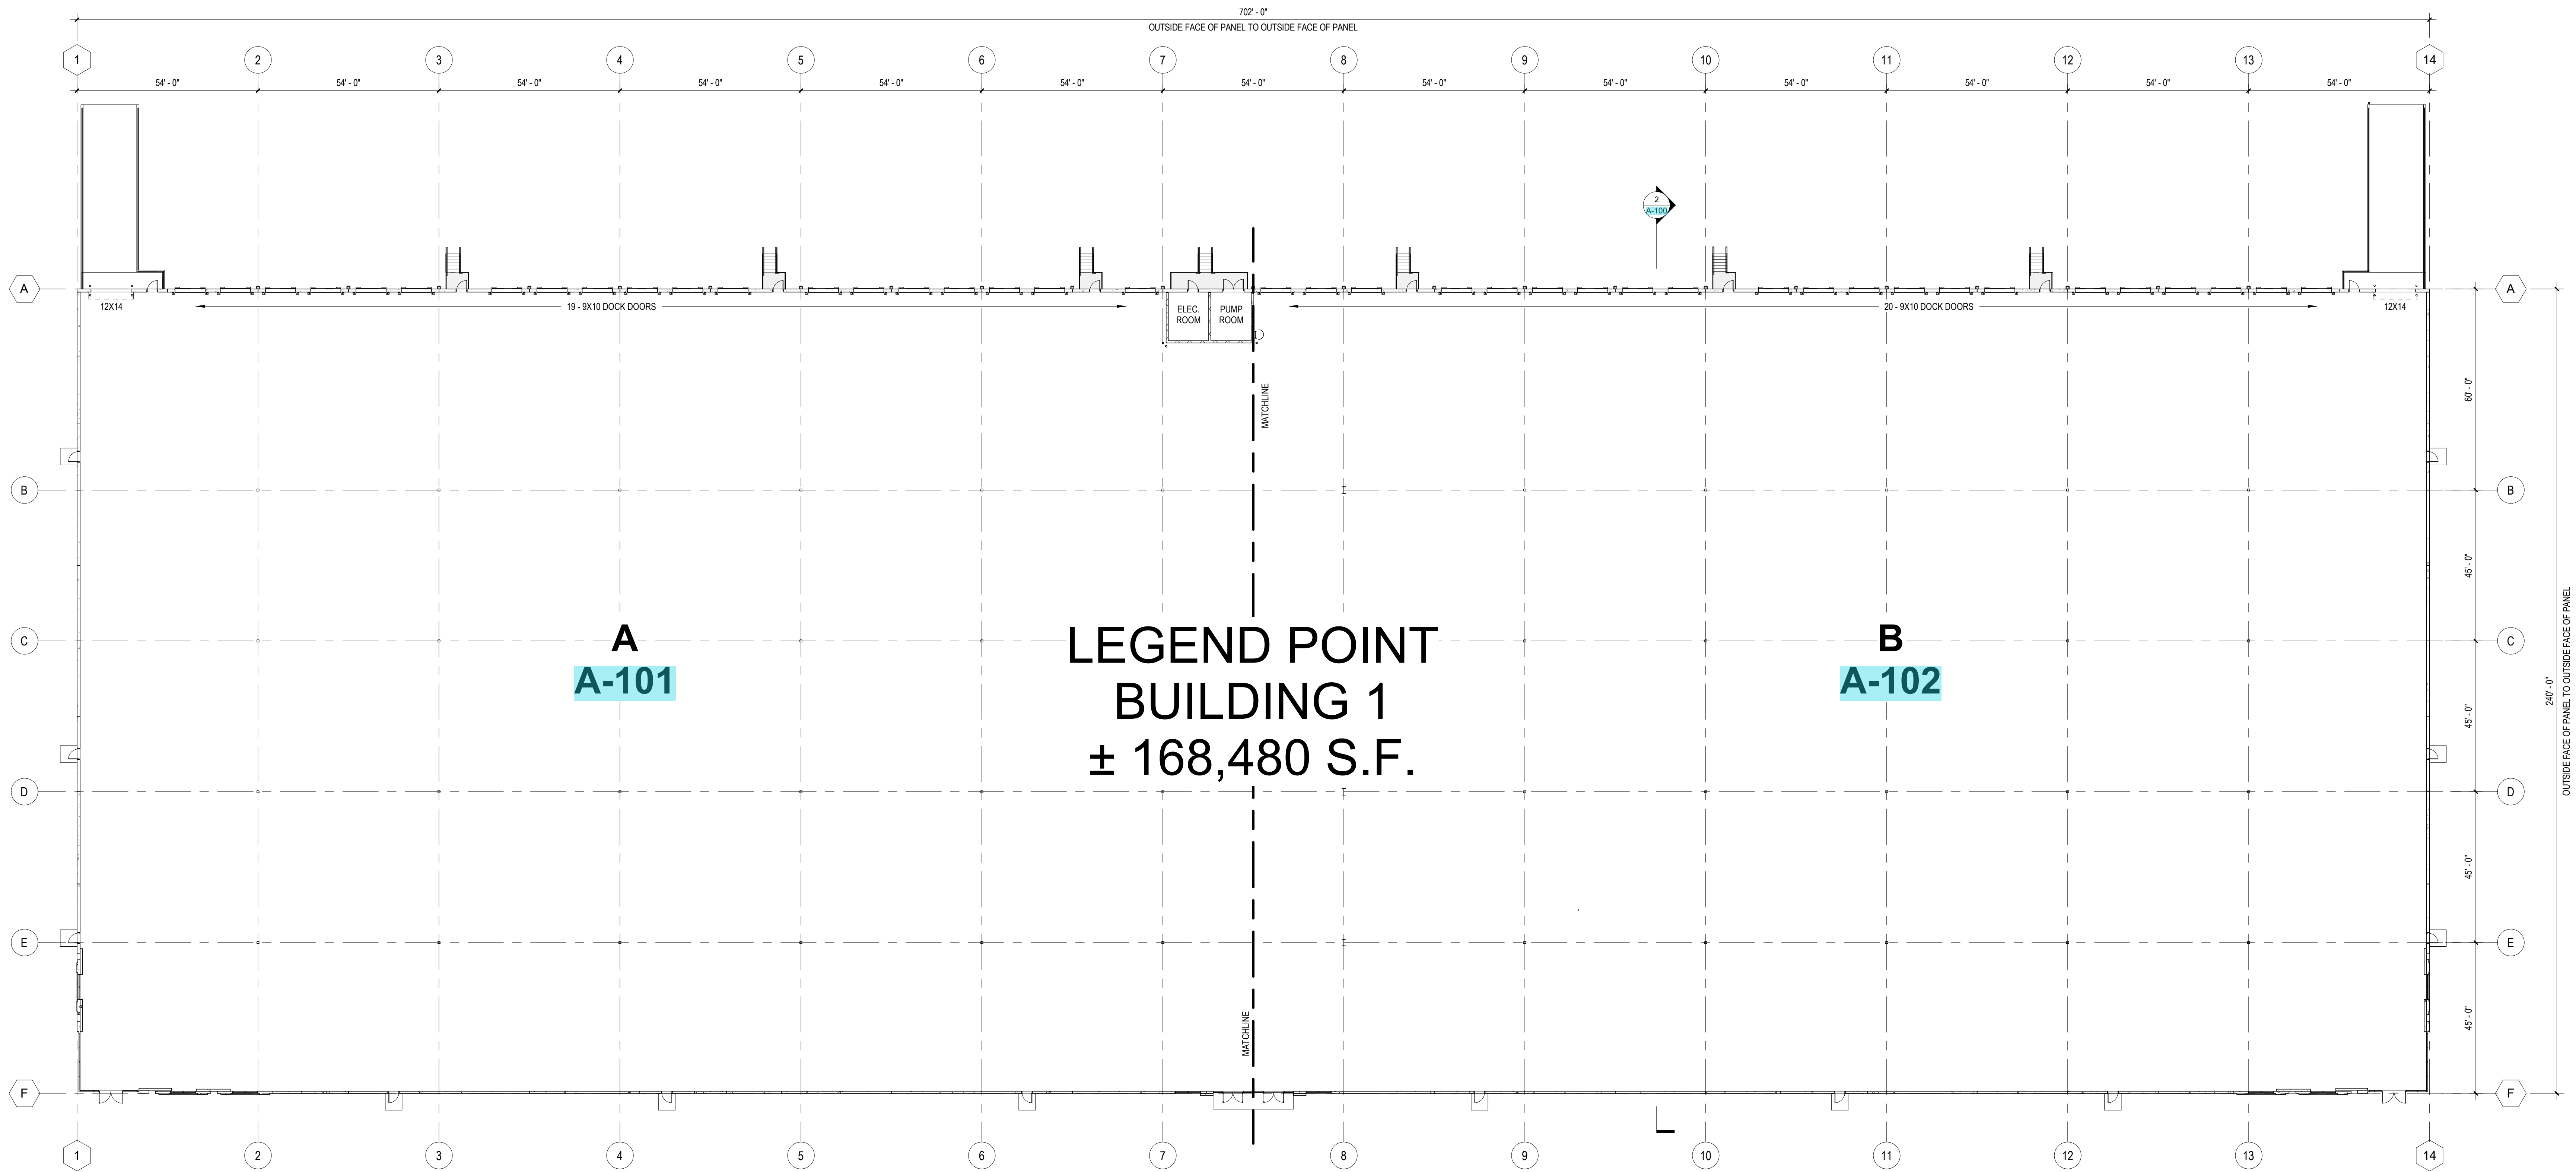

1 OVERALL FLOOR PLAN
3/64" = 1'-0"

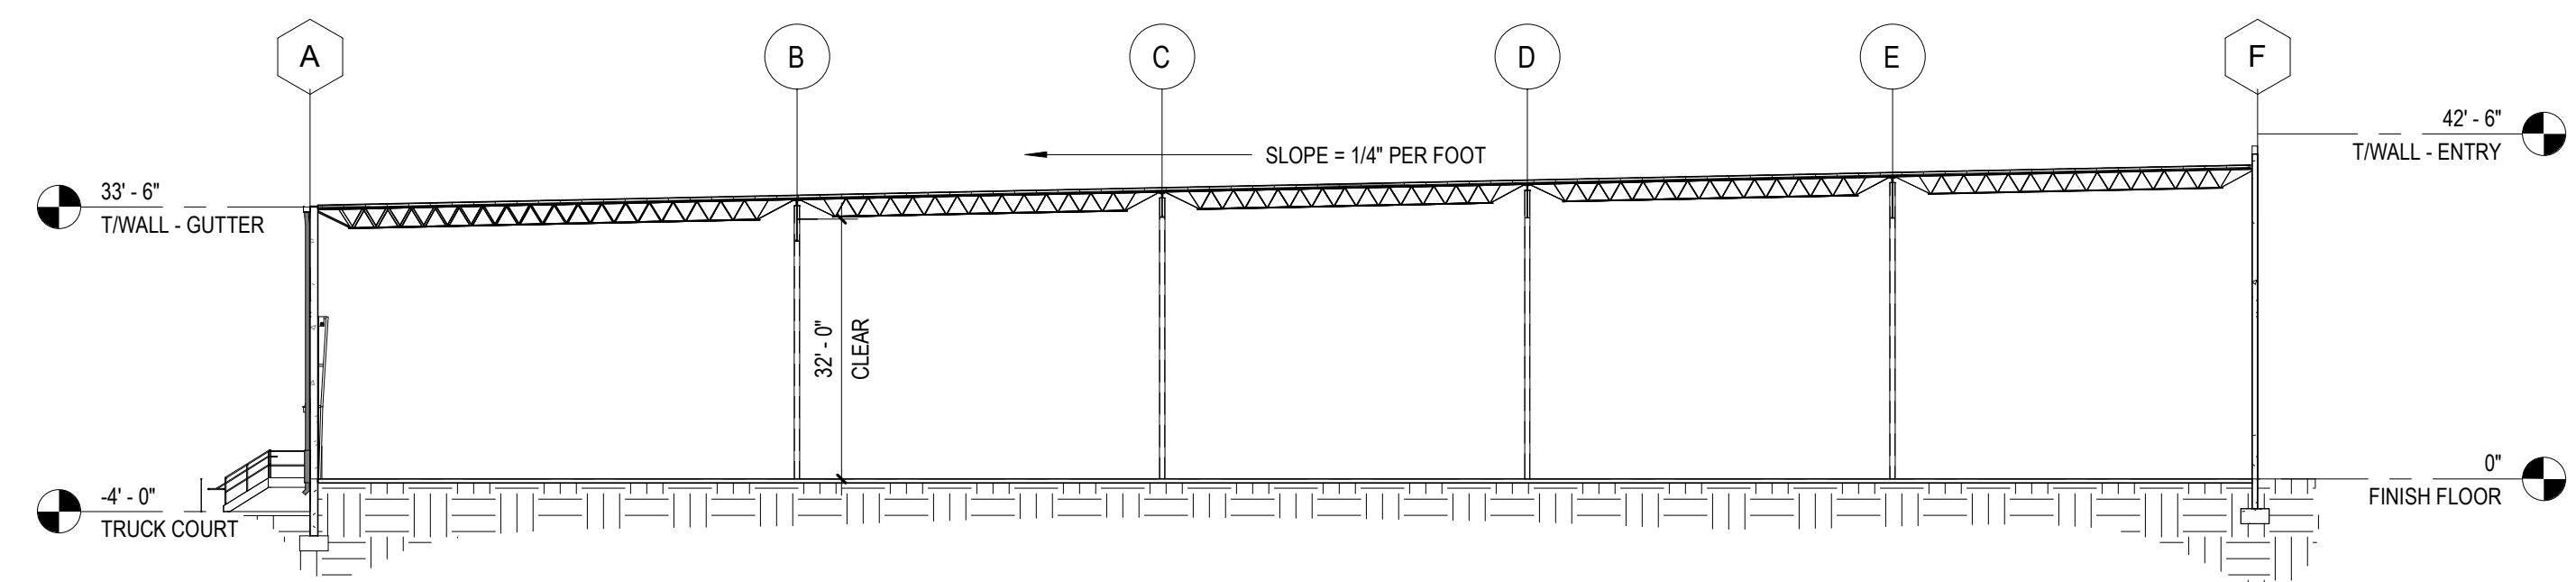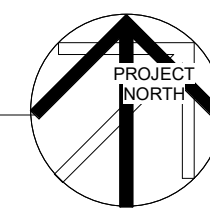

2 OVERALL BUILDING SECTION
3/64" = 1'-0"

